





(Address 1) 80 Little Falls Rd. Fairfield NJ 07004 USA
 (Address 2) 4216 N. Pecos Rd, Ste. 104 Las Vegas, NV 89115
 Tel: 800-722-0501 Fax: (973)575-5160
 www.acudor.com email: info@acudor.com

QTY	OPENING WIDTH "W"	OPENING LENGTH "L"	QTY	OPENING WIDTH "W"	OPENING LENGTH "L"
	60" (1524mm)	60" (1524mm)			

**EQUIPMENT ACCESS ROOF HATCH GALVANIZED
 DOUBLE LEAF**

ASSEMBLY NOTE:
 UNIT SHALL BE COMPLETELY ASSEMBLED AS SHOWN
 AND SUPPLIED TO JOB READY FOR INSTALLATION

FINISH: BAKED ENAMEL POLYESTER
COLOR: RAL 7046 TELEGREY2

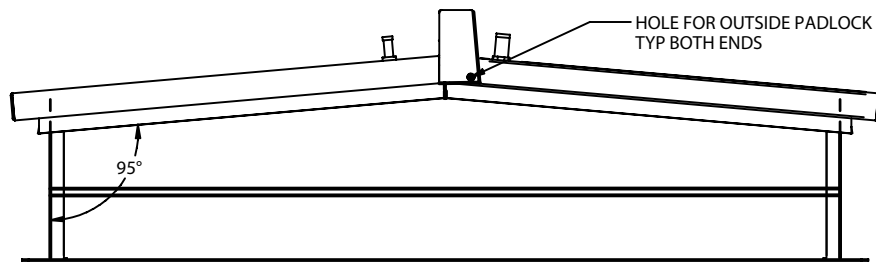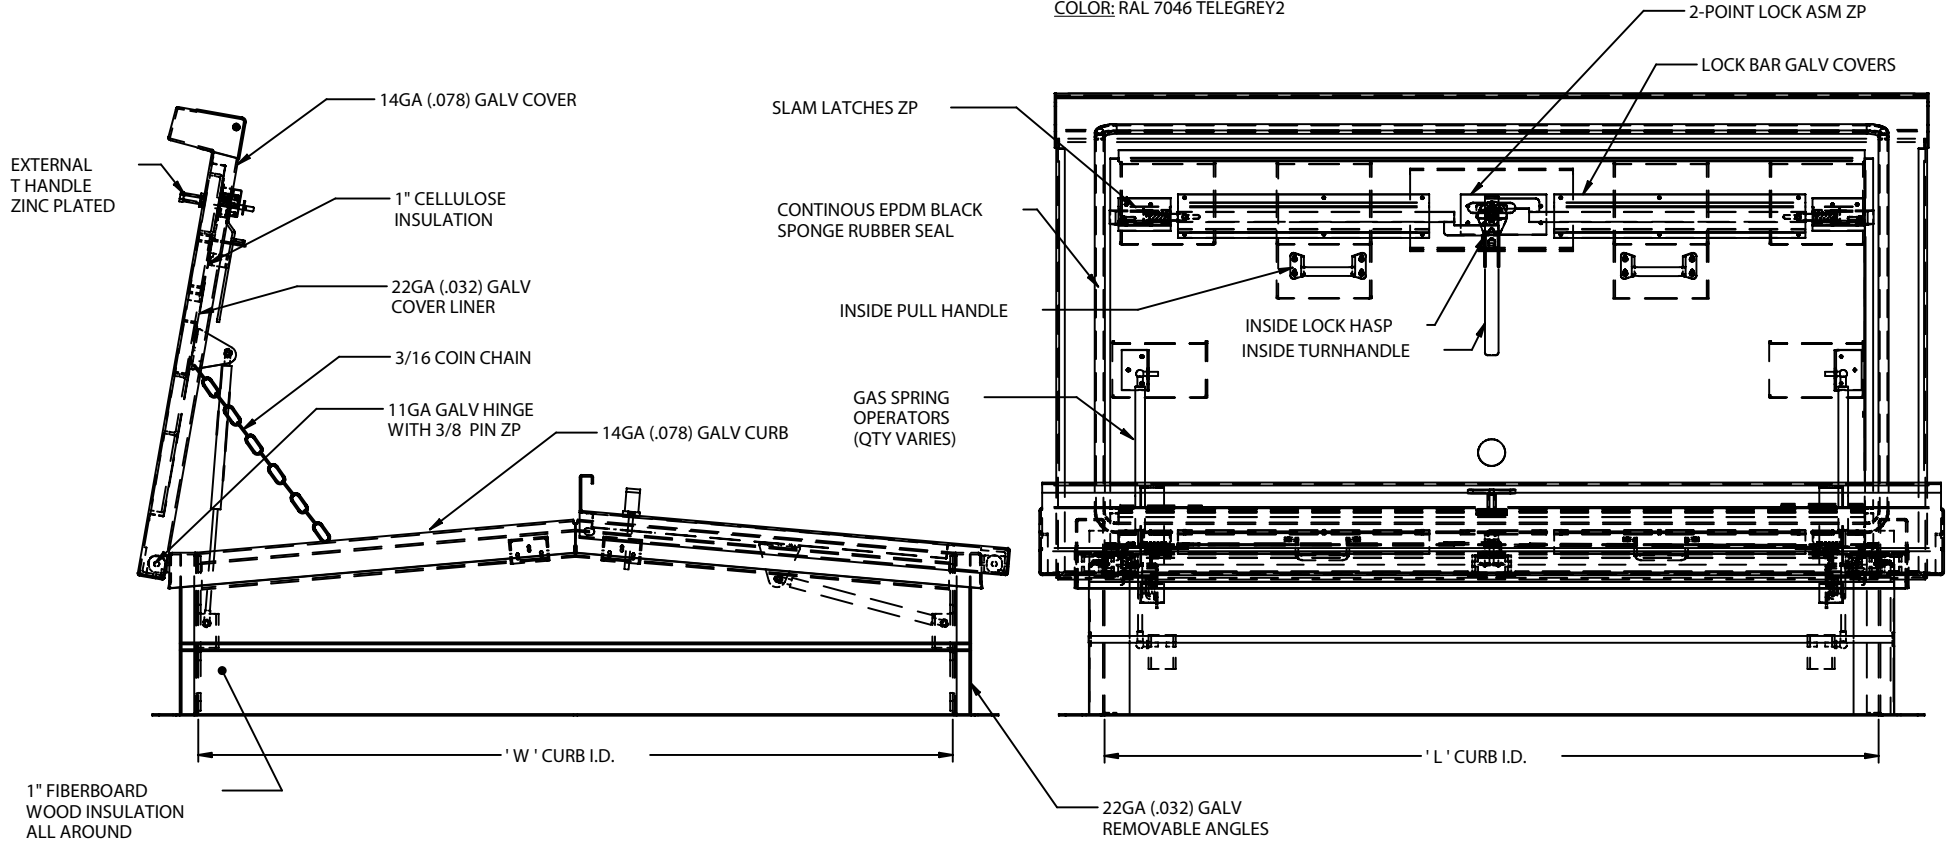

JOB NAME: _____ APPROVED BY: _____
 CUSTOMER: _____ DATE: _____
 COPYRIGHT © 2014 ACUDOR ACCESS DOORS AND ACUDOR PRODUCTS INC. ALL RIGHTS RESERVED